

Dali & Emergency Lighting

Schematic – Plan B


V1.1

Per memo reached by GLINE Net & M Moser


As of Sept 30, 2016

By Jason Zhang


Dali Network - Dimming Mode

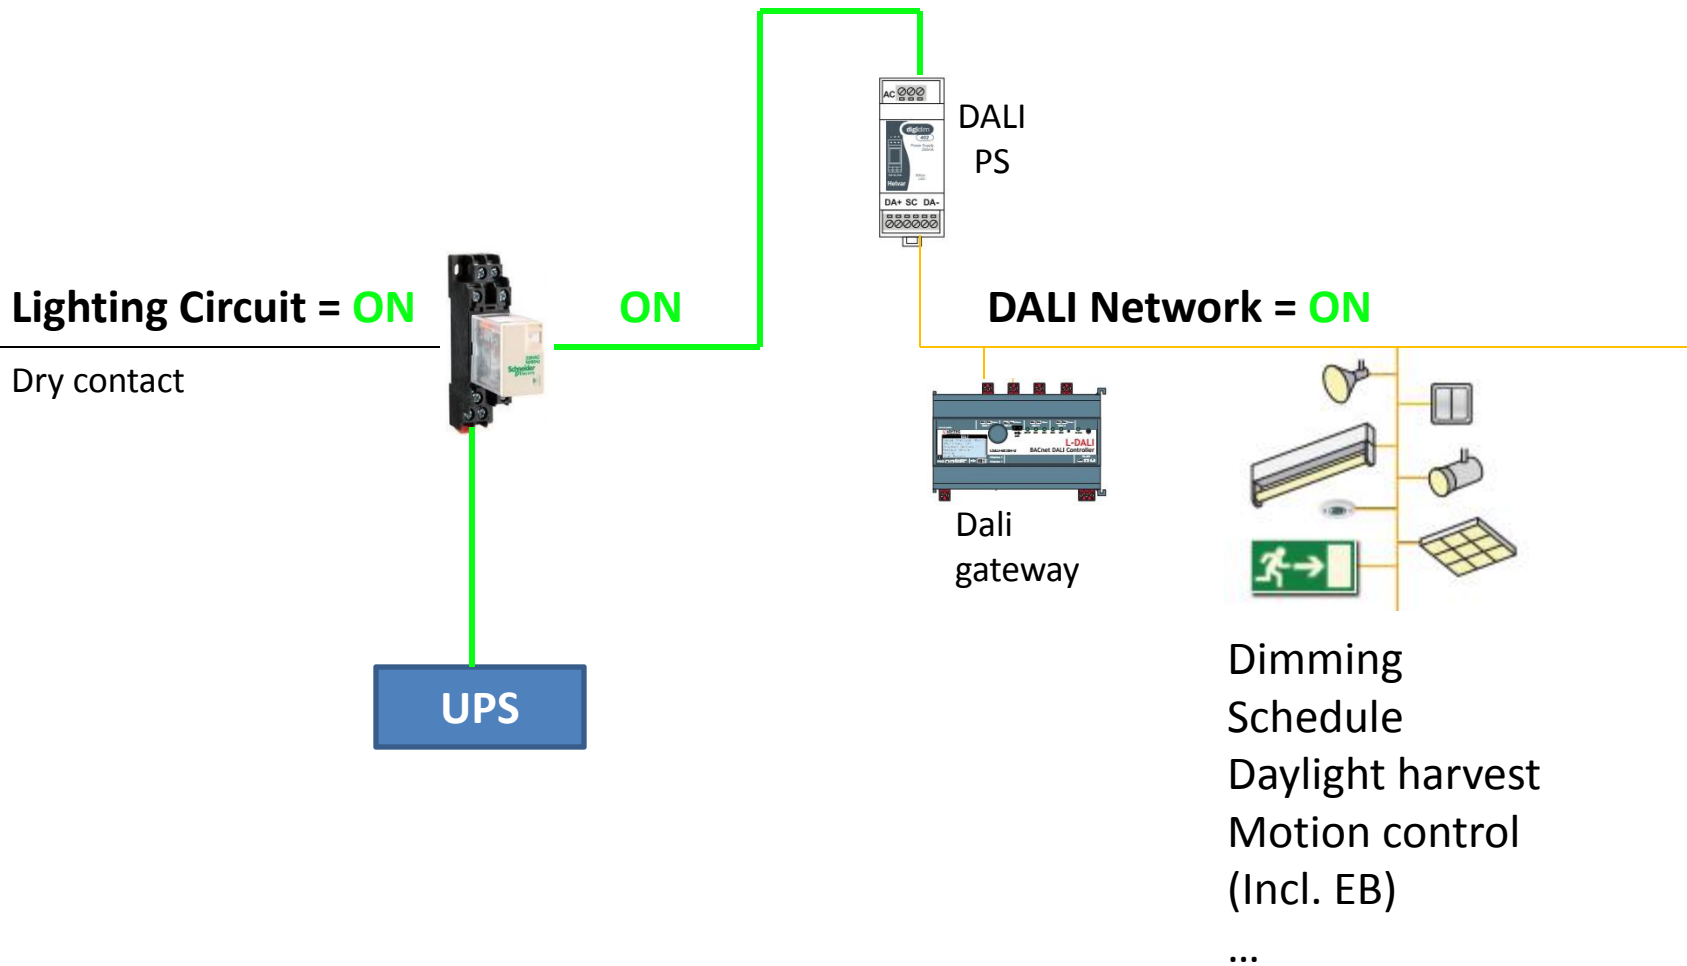

Dali Network - Emergency Mode

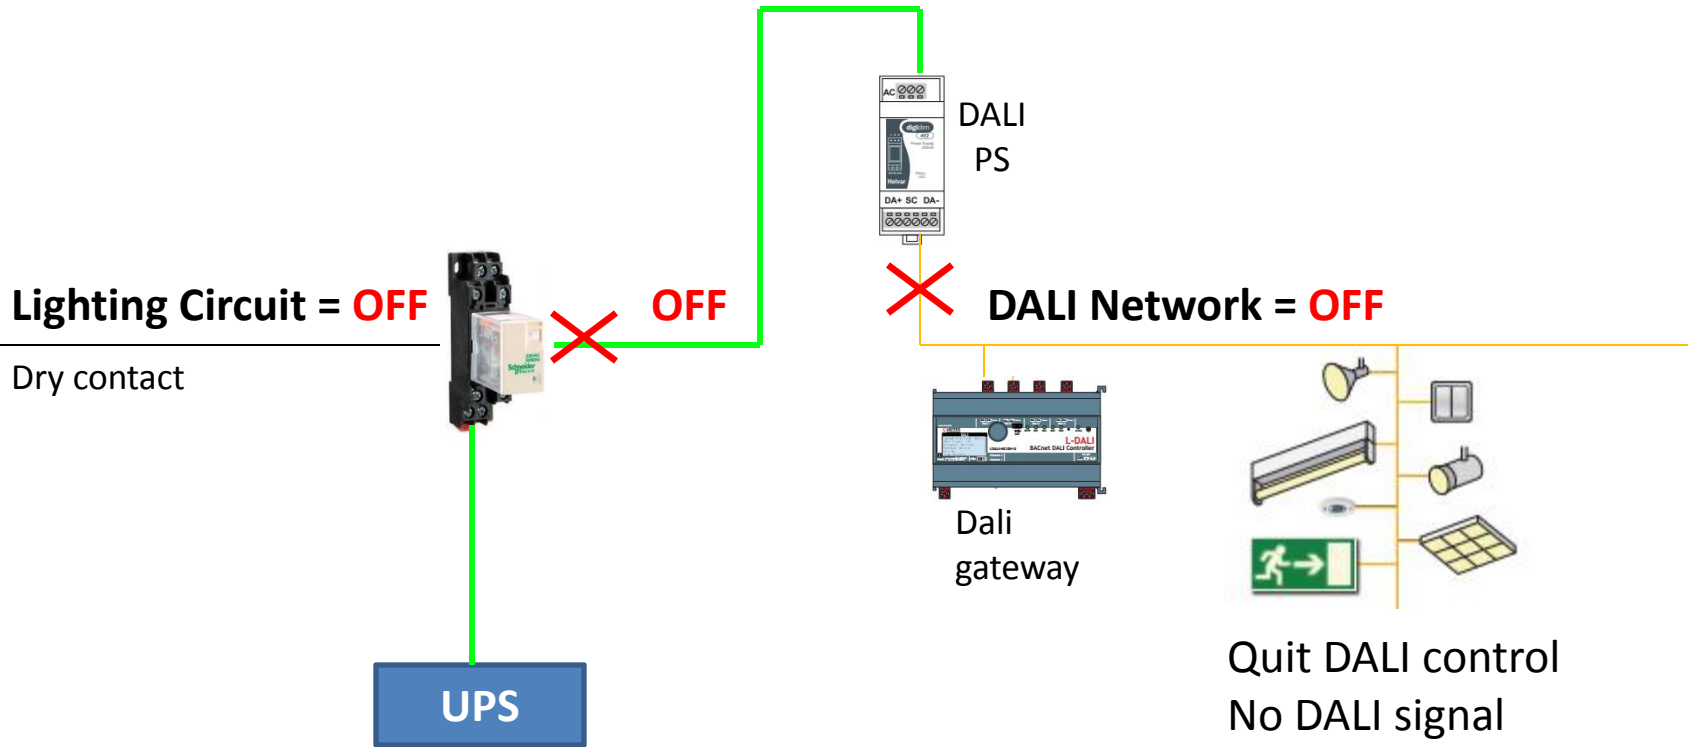

Normal Power Distribution

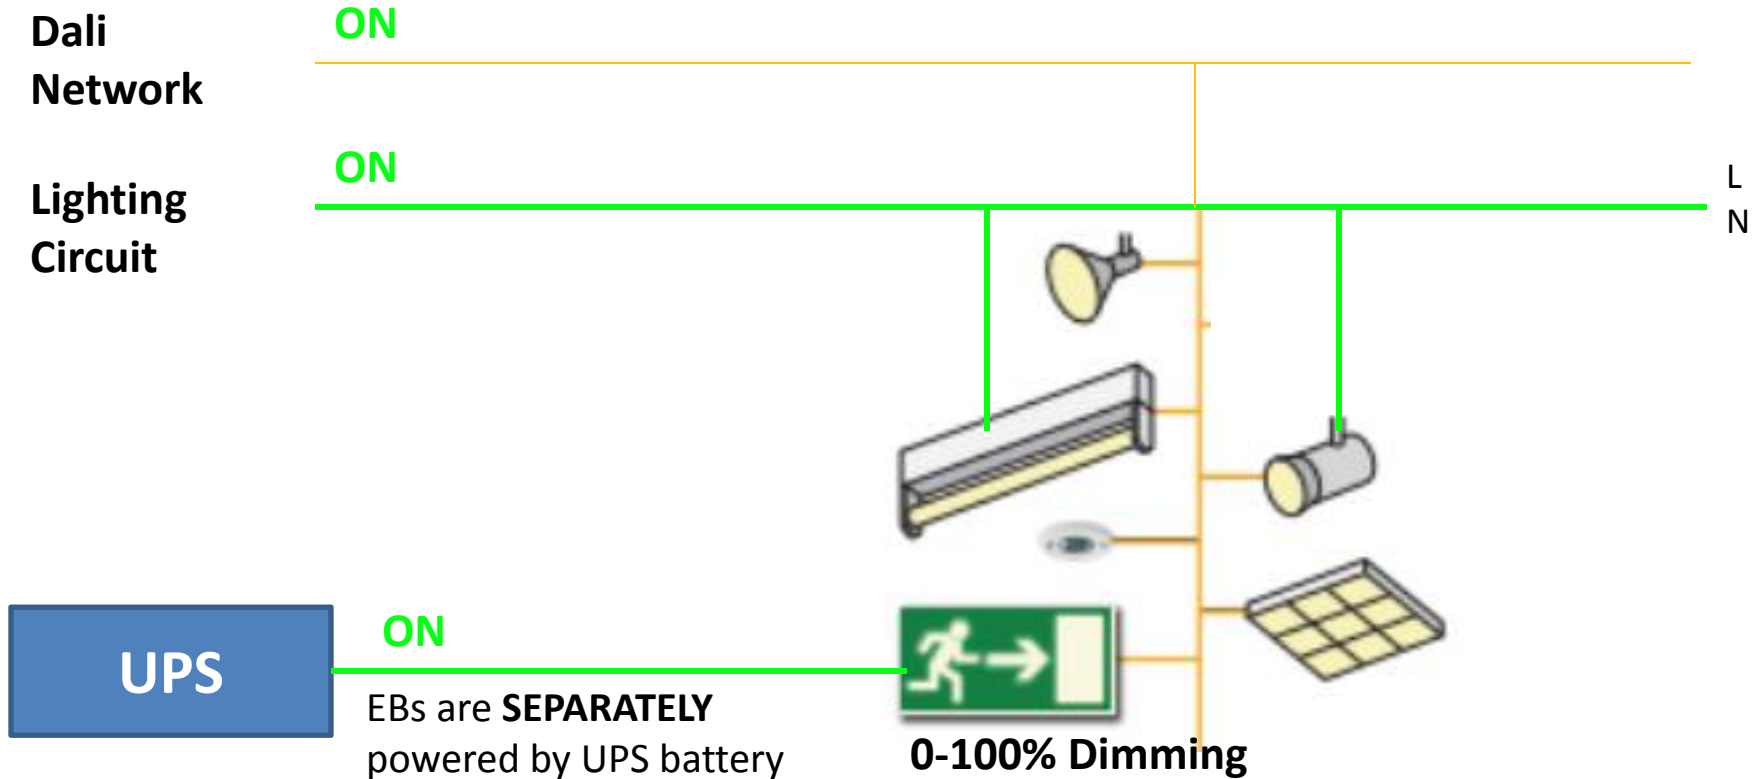

Emergency Power Distribution

