


# HUAJIANSHUCHUANG DALI & EMS SYSTEM SCHEMATIC

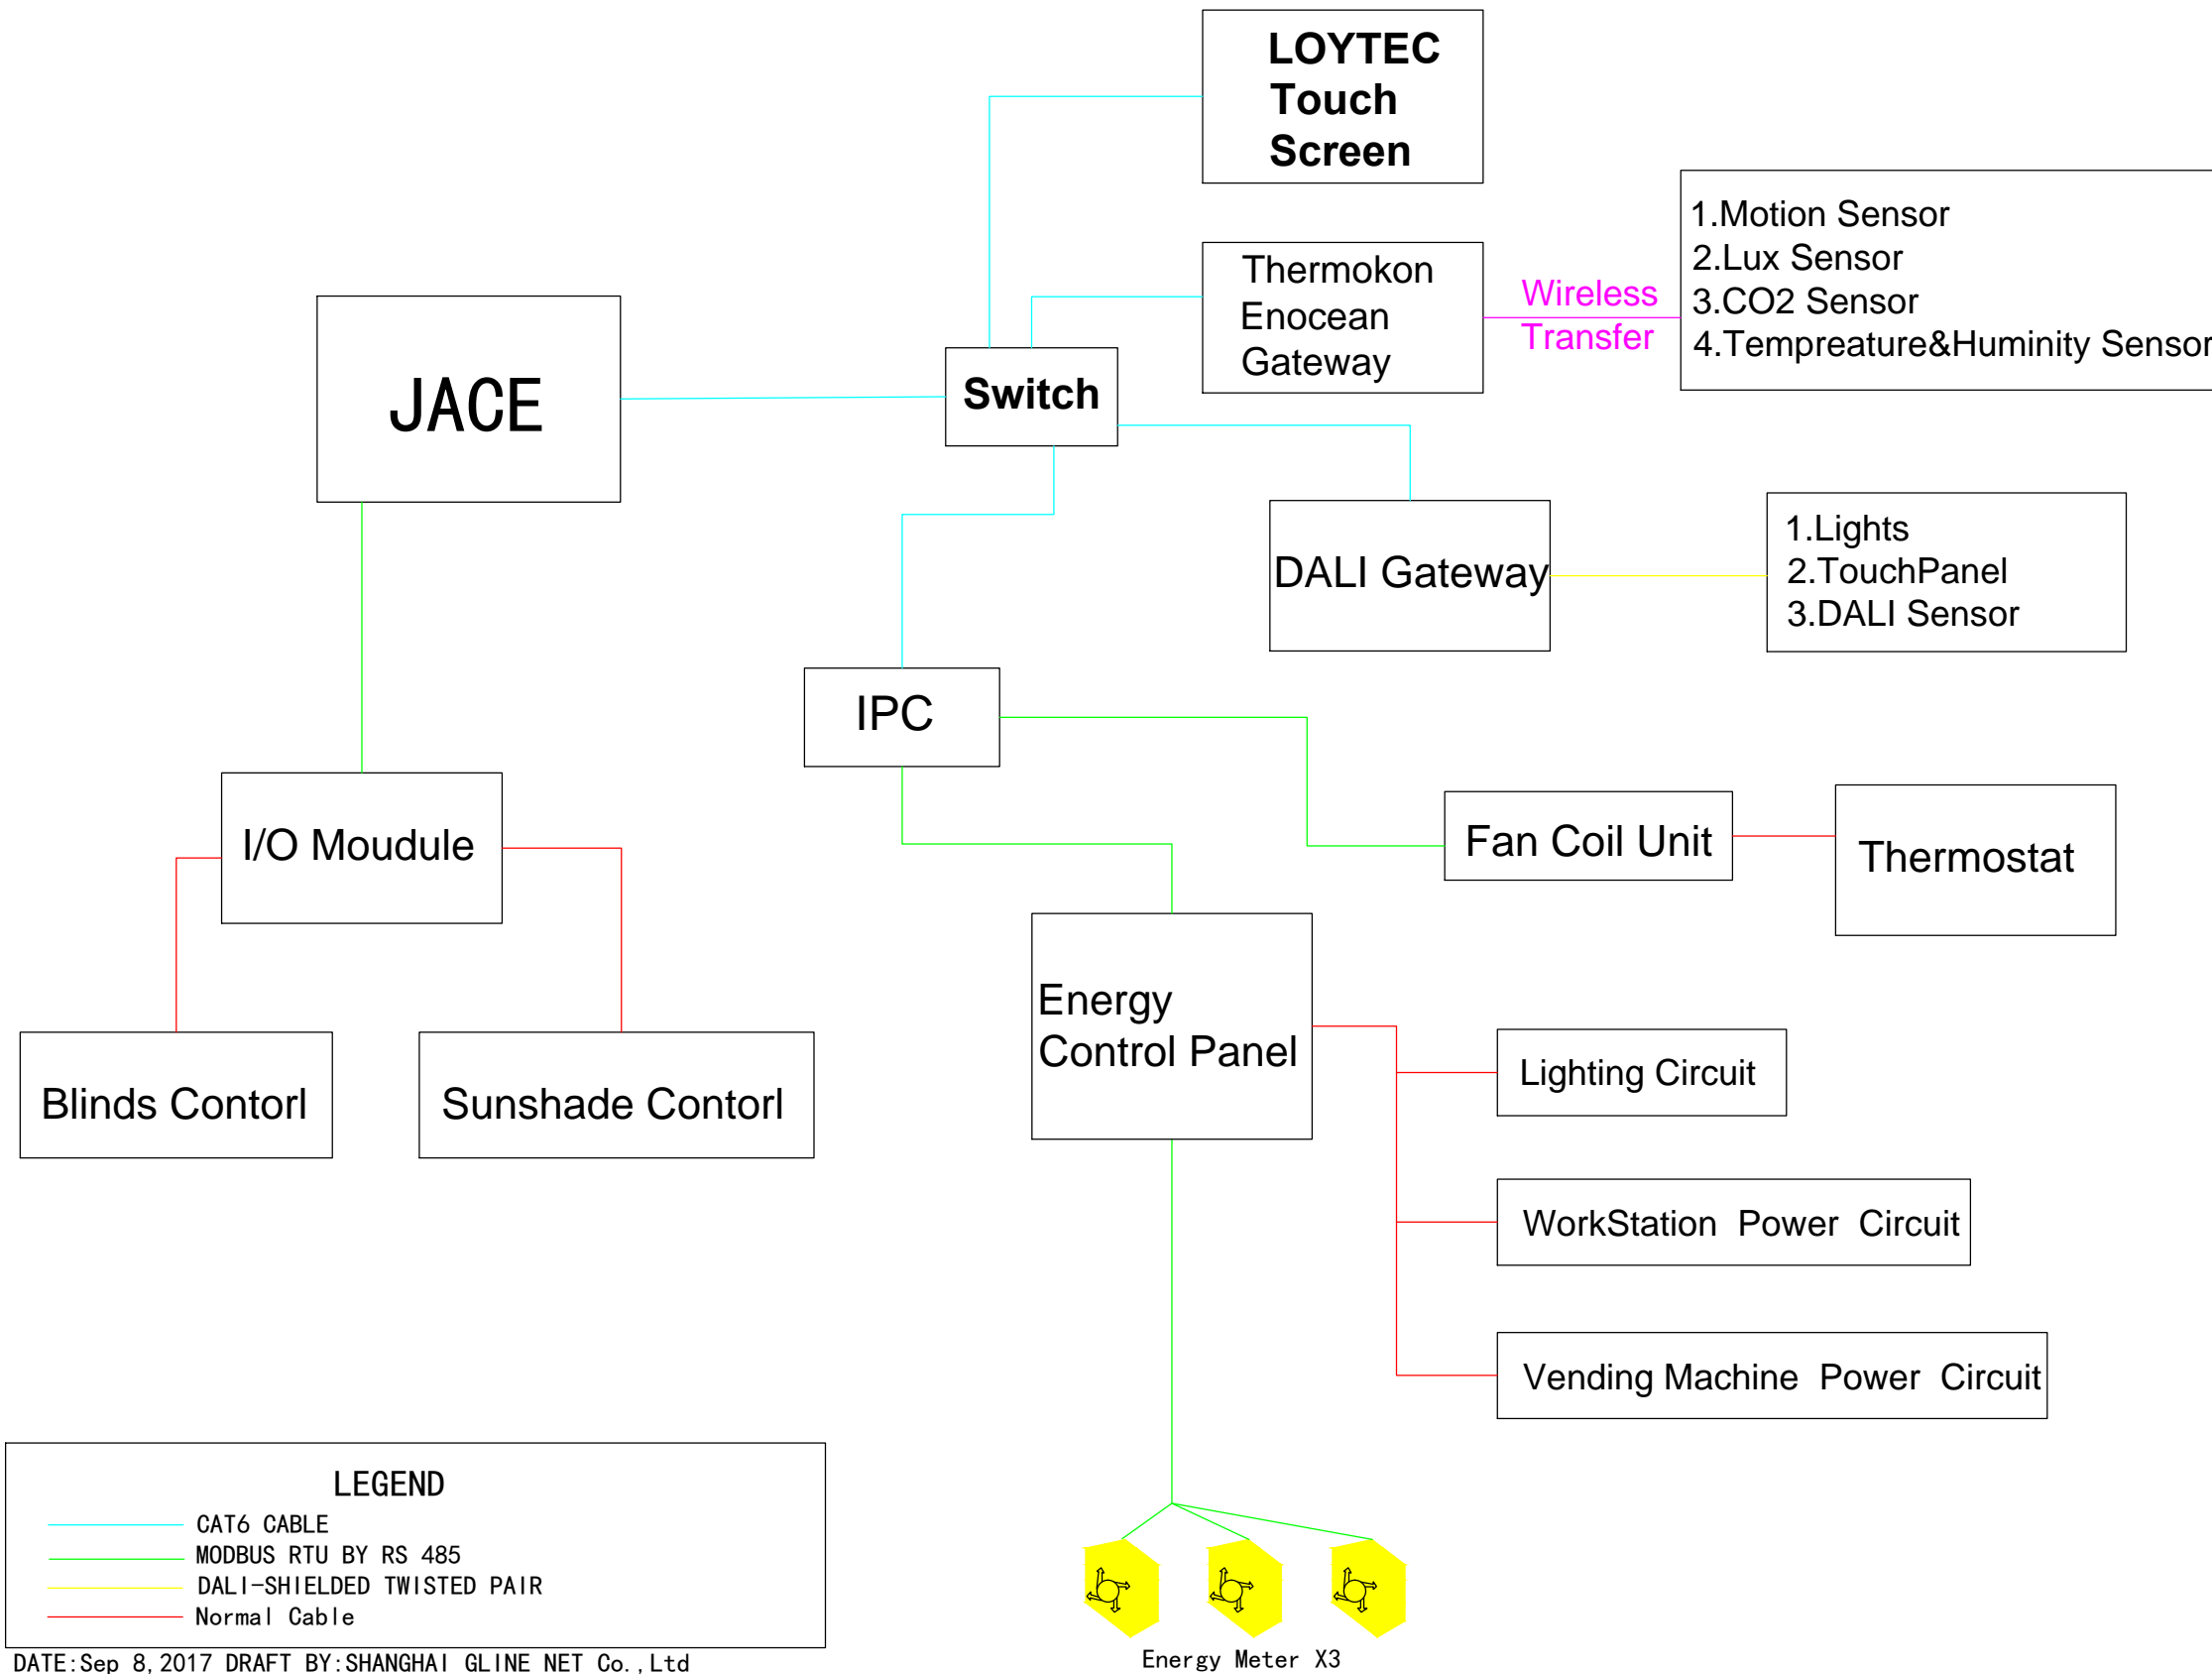

HUAJIANSHUCHUANG DALI & EMS SYSTEM SCHEMATIC

Shanghai Gline Net Co. Ltd

CLIENT REPRESENTATIVE:

CLIENT:

PROJECT:

SCALE : NTS

DATE :

DRAWN :

APPROVED : JS

QA VERIFIED :

PROJECT No. :

ACAD No. : REV No

DRAWING No. : SIZE